


General Notes

- 1. STAIRCASE
- 2. MAIN WINDOW (UP)
- 3. TOILET WINDOWS
- 4. MAIN ENTRANCE DOOR (DOWN)
- 5. MAIN WINDOW (DOWN)

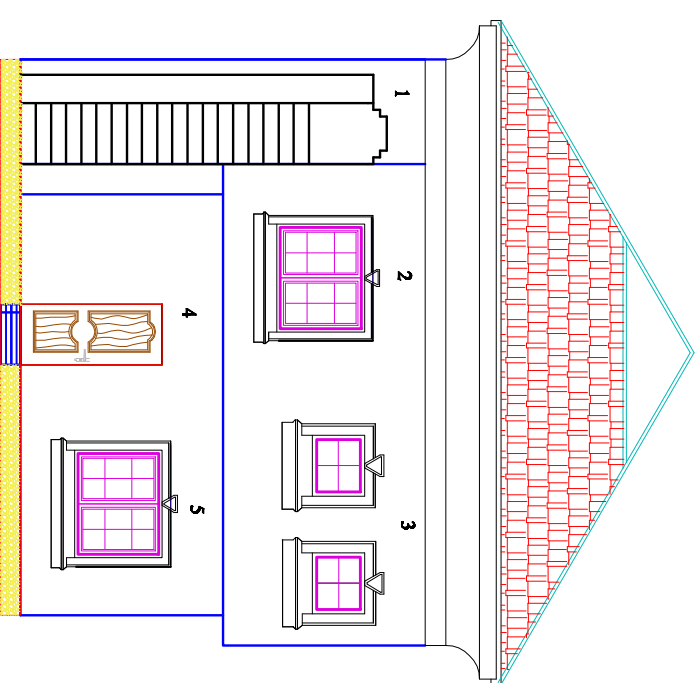

# Approach View

General Notes

No.	Date

Revision/Issued

**CLIENT**

**PROJECT**

**CONSULTANT**

Date: Dec 2019  
Drawing title: SHEET  
ELEVATIONS PLAN Scale: 1:100