


General Notes

- 1. MAIN WINDOW (UP)
- 2. MAIN WINDOW (UP)
- 3. MAIN WINDOW (UP)
- 4. MAIN WINDOW (DOWN)
- 5. TOILET WINDOW

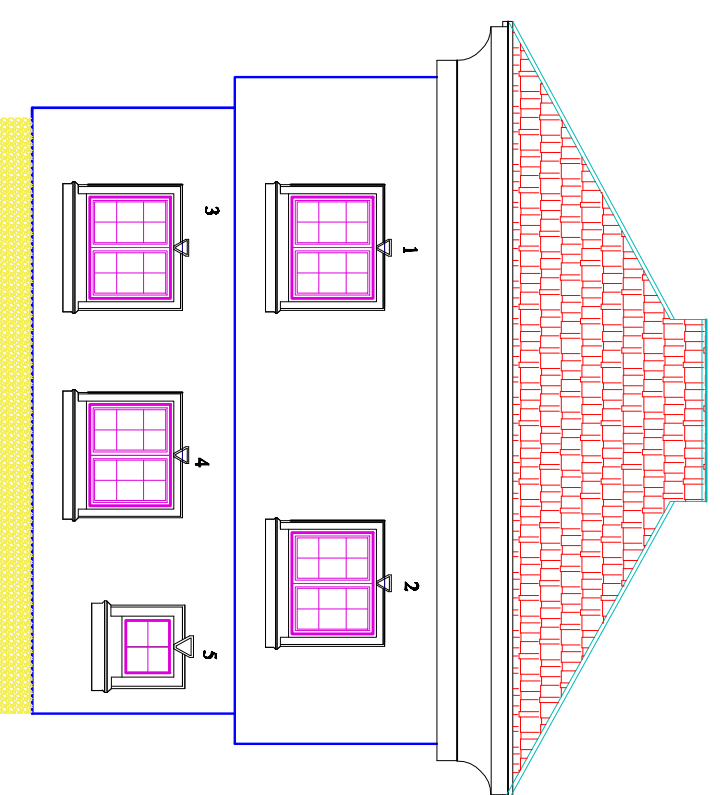

Right Side View

General Notes

No.	Date

Revision/Issued

CLIENT

PROJECT

CONSULTANT

Date: Dec 2019
Drawing title:
ELEVATIONS PLAN
SHEET
Scale: 1:100