


General Notes

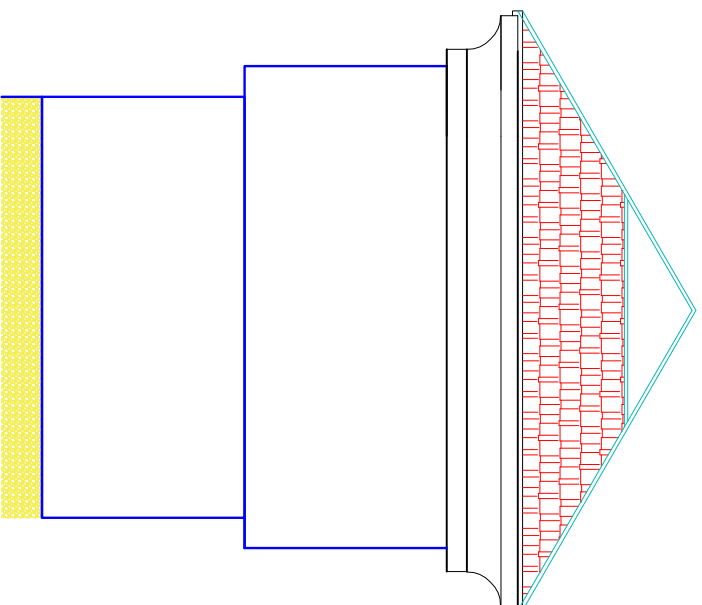

## Rear View

No.	Date

Revision/Issued

**CLIENT**

**PROJECT**

**CONSULTANT**

Date: Dec 2019  
**SHEET**  
Drawing title:  
ELEVATIONS PLAN Scale: 1:100